


Legend

- Ⓐ Main Entrance
- Ⓑ Bike Rack
- Ⓒ Repair Sidewalk/Driveway
- Sidewalk
- ~~~~ No Sidewalk
- Proposed Sidewalk
- == Existing Crosswalk
- ▤ Proposed Ladder Style Crosswalk
- ⊠ Stop Sign
- ⚠ Existing School Zone Sign
- 25 25 MPH Speed Limit Sign
- ▽ Yield Sign
- AM Bus Stop - Morning
- PM Bus Stop - Afternoon
- GATE Proposed Gate Location

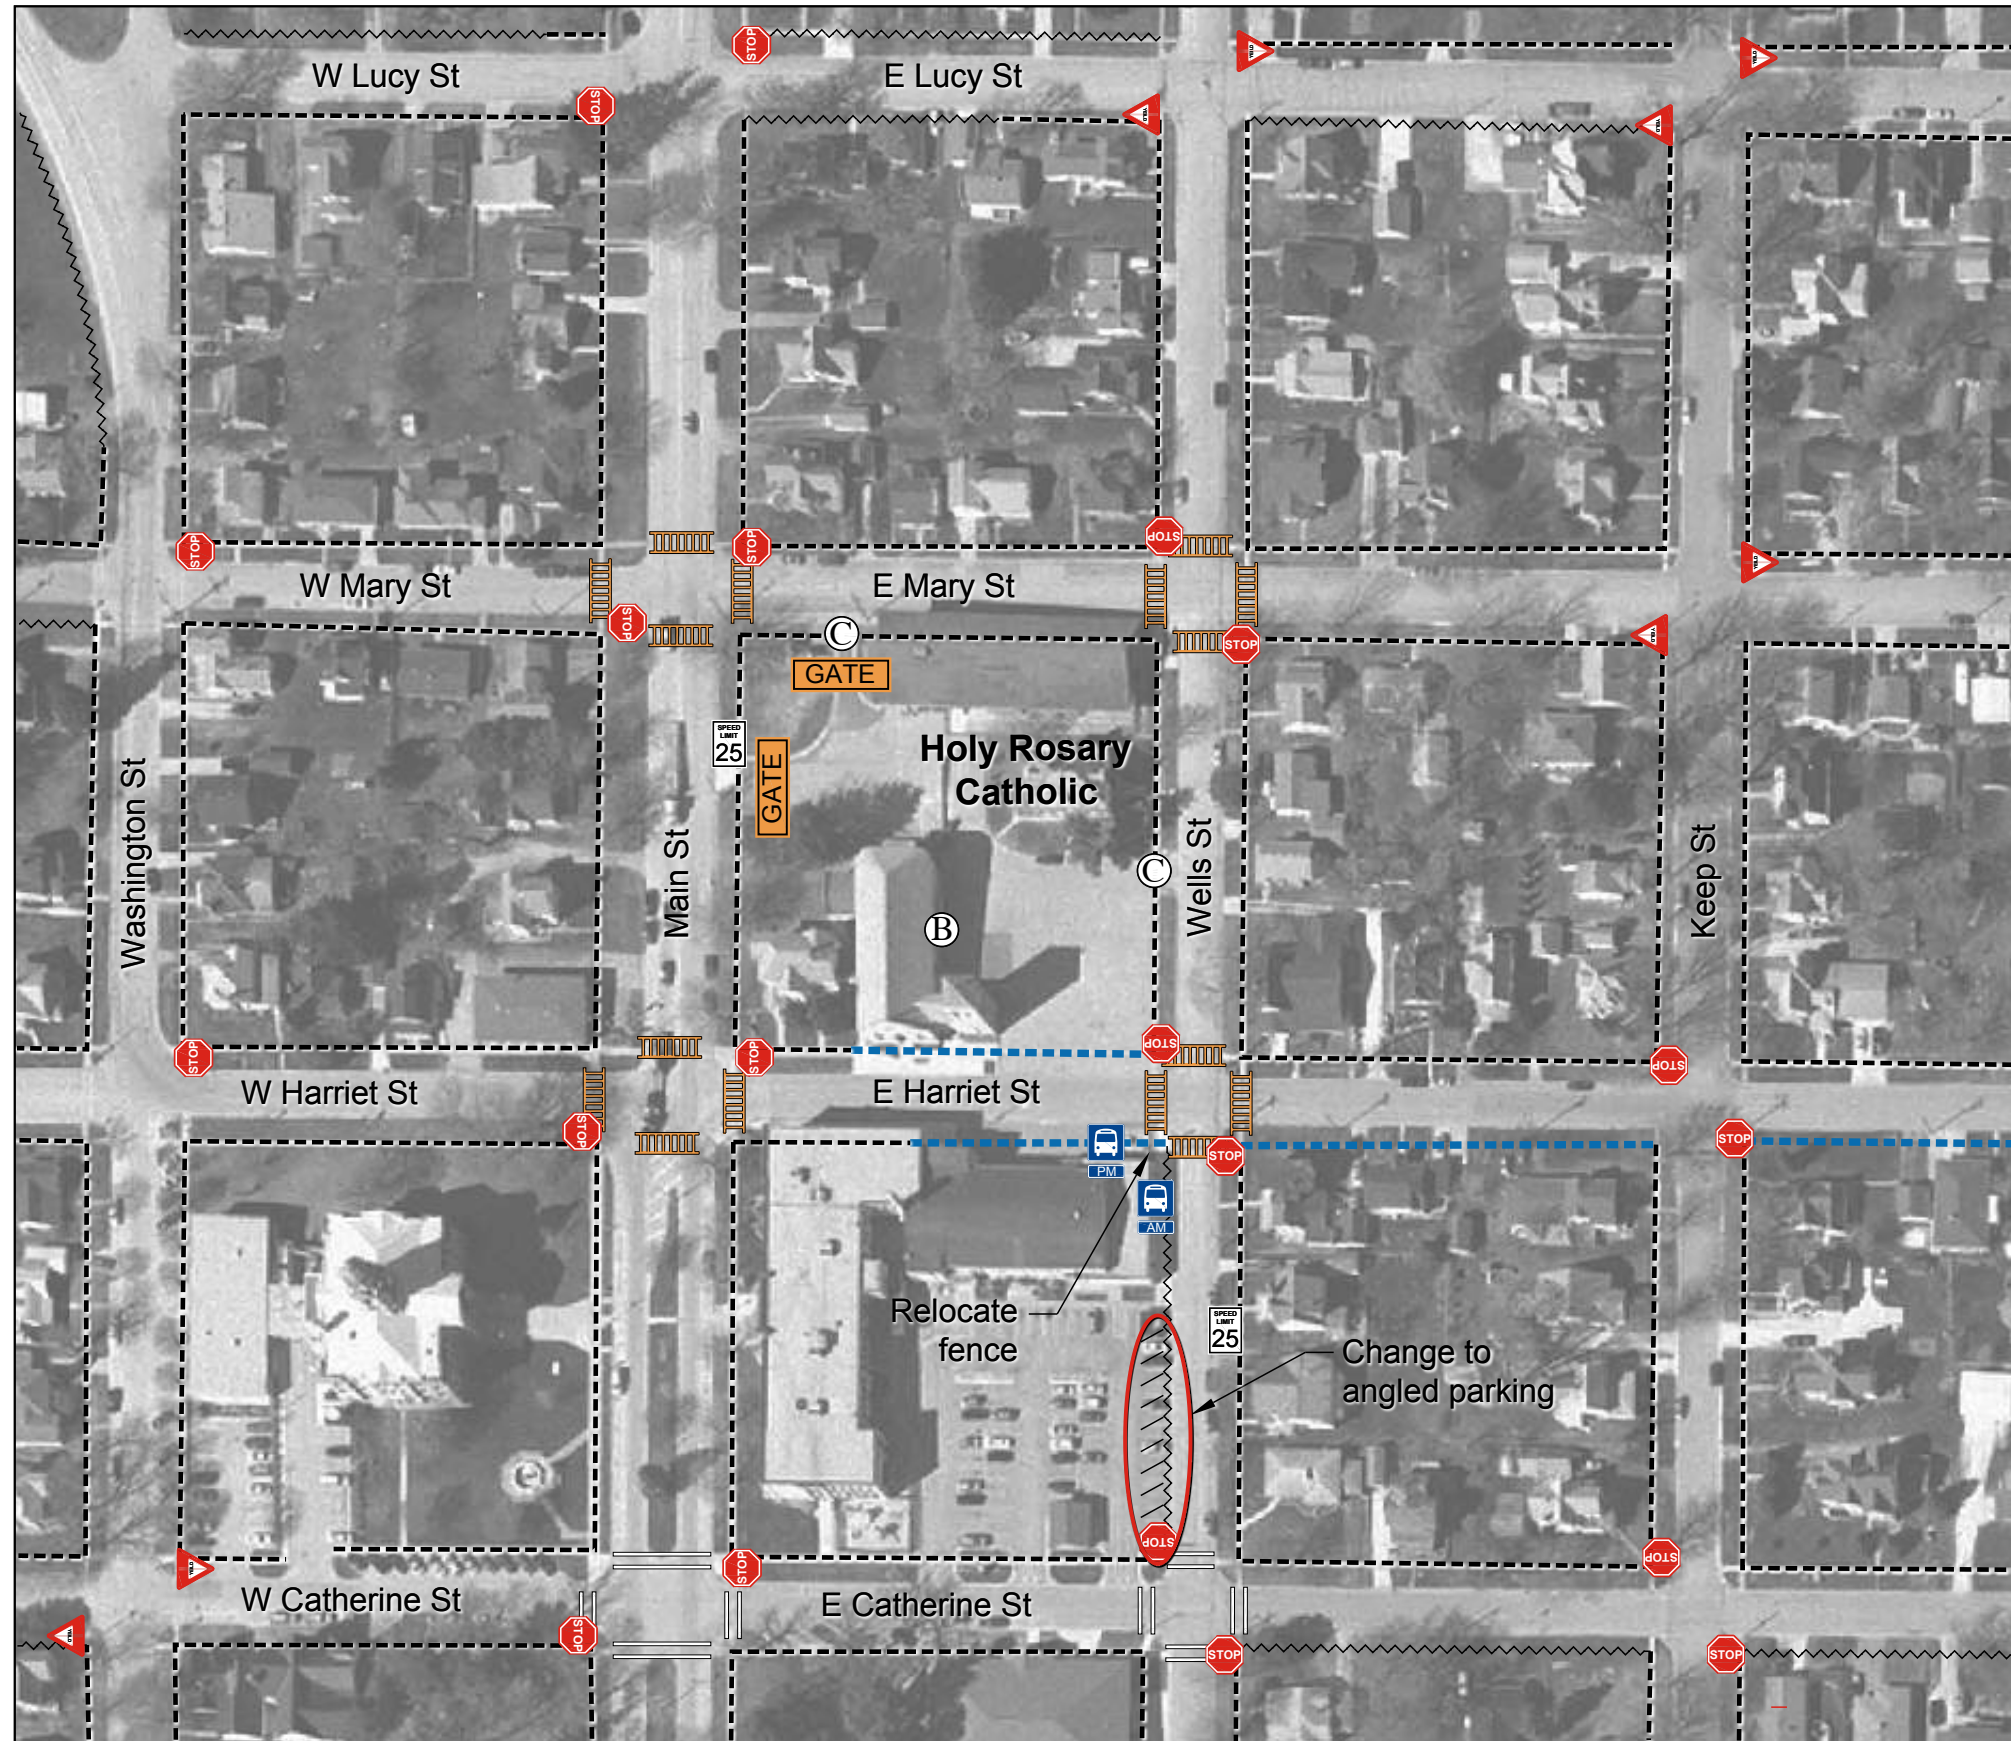

Holy Rosary Catholic Safe Routes to School Plan
 Darlington, Wisconsin
School Site Improvement Map

